



UNIT D EAST ELEVATION

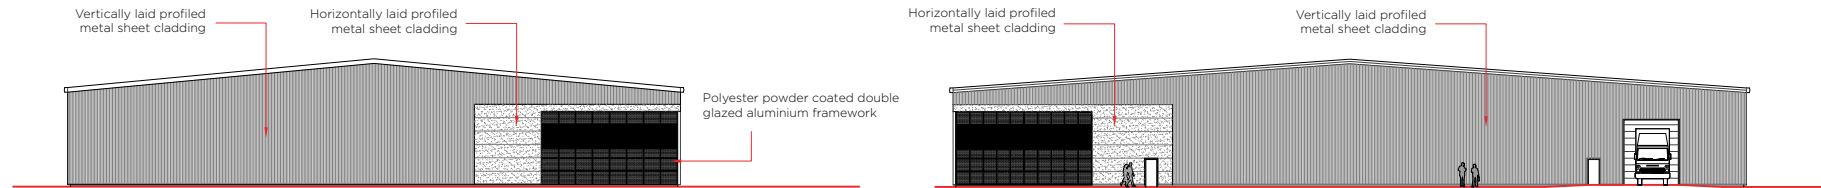

UNIT D SOUTH ELEVATION

UNIT C EAST ELEVATION

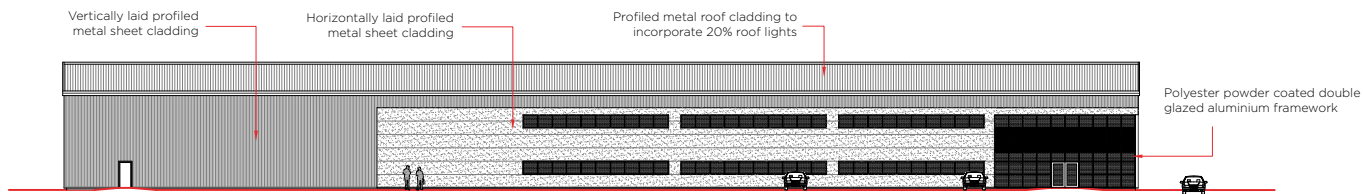

UNIT C SOUTH ELEVATION

